
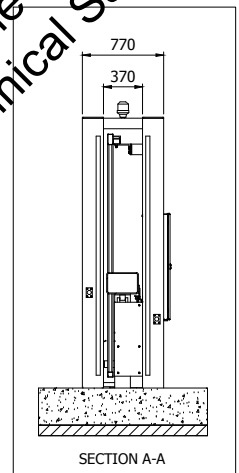
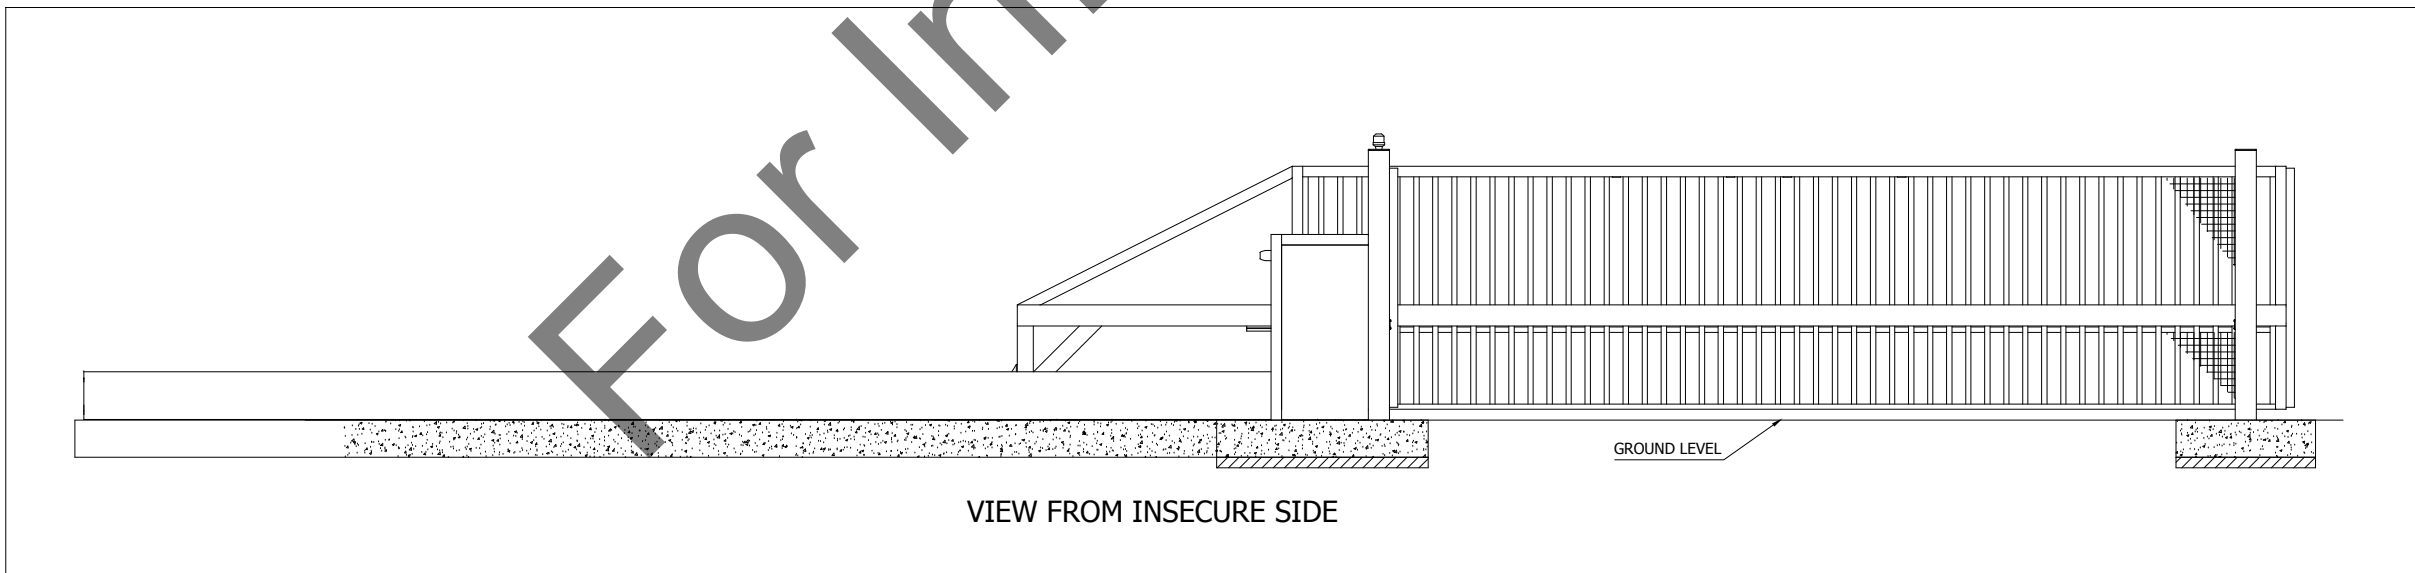
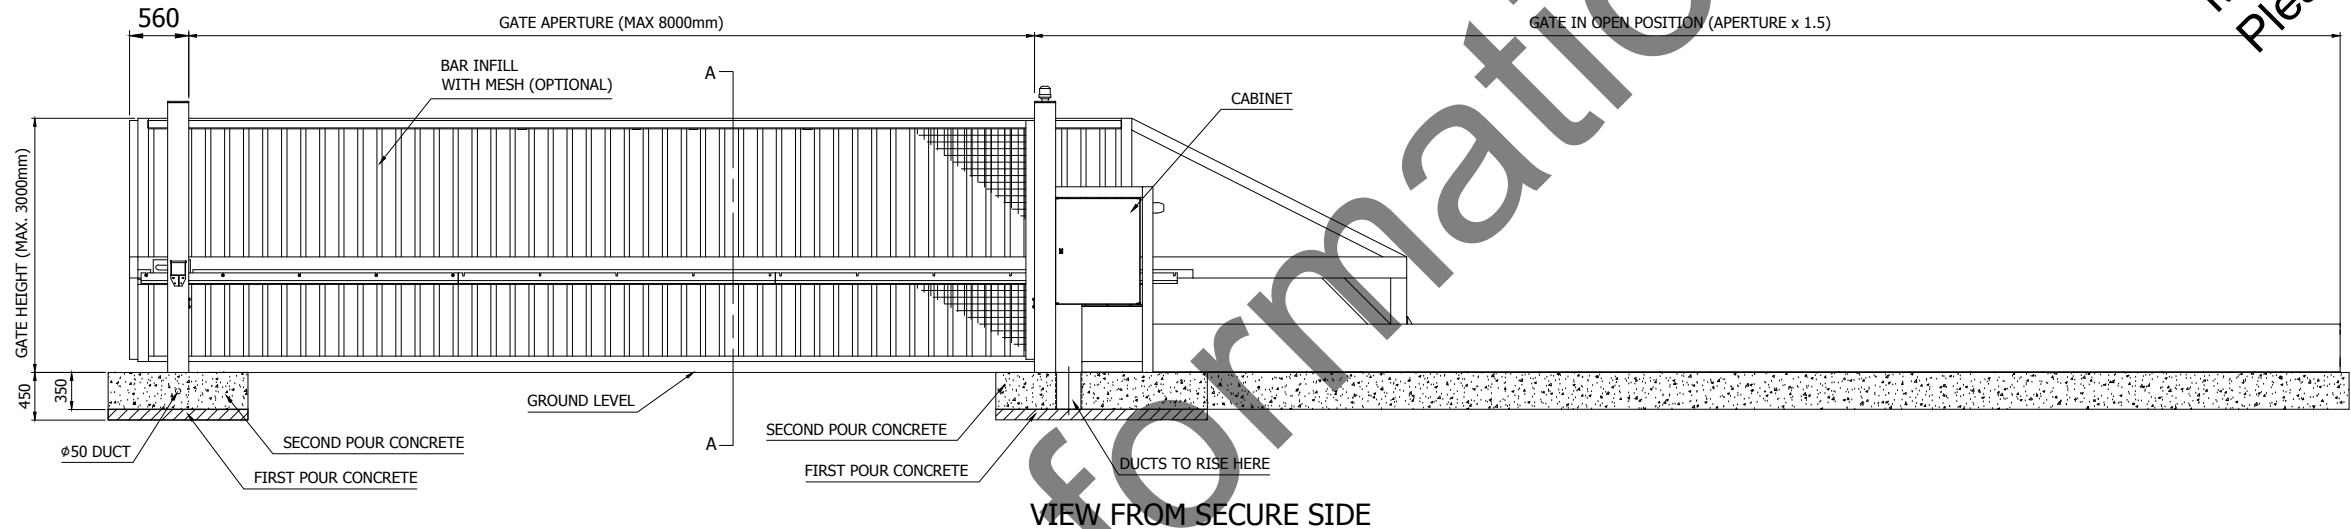


1	2	3	4	5	6	7	8	9	10	IF IN DOUBT ASK			
---	---	---	---	---	---	---	---	---	----	-----------------	--	--	--

ISS	DRWN	CHANGE	CHKD	APPD	DATE	CN#
1	ML	ORIGINAL	GL	GL	09/11/16	

FOR INFORMATION ONLY
 DIMENSIONS ARE SUBJECT TO CHANGE WITHOUT NOTICE
 DO NOT INSTALL TO THIS DRAWING
 CONSULT SITE SPECIFIC DOCUMENTATION

IMPACT TEST
 IWA14 / (N2A) 7.2t / 64kph (40mph) / 90:1.8

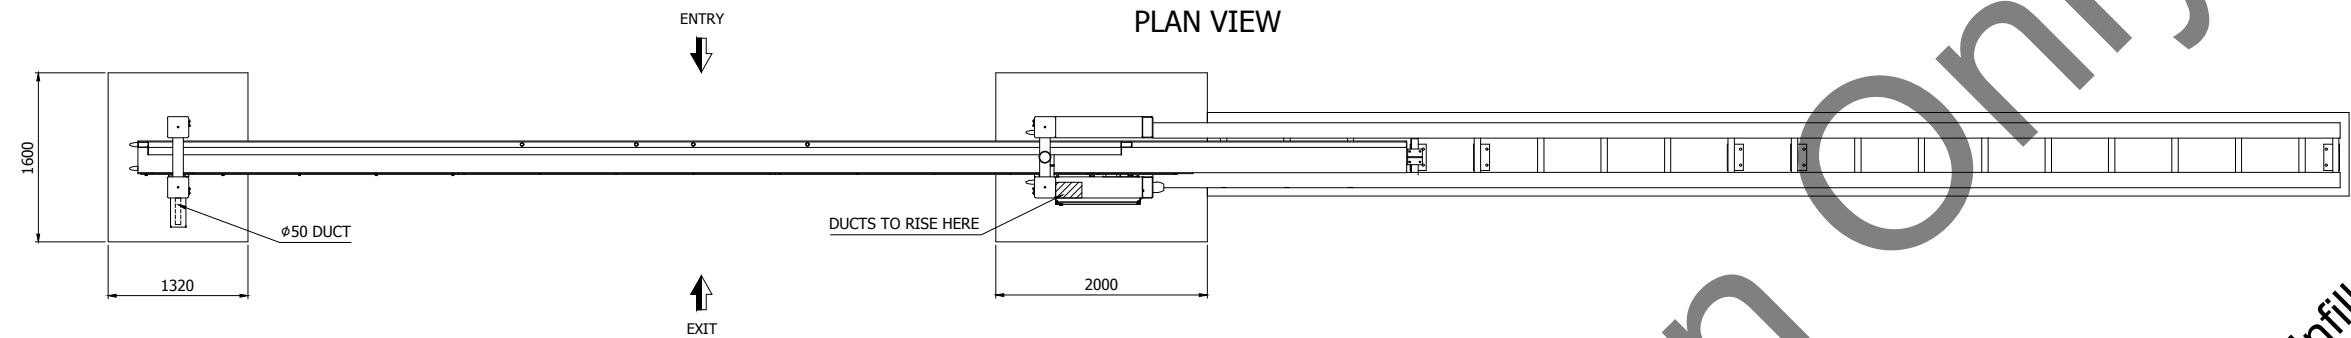

Mesh Infill also available
 Please contact Technical Sales

DIMENSIONS IN MILLIMETERS	
SCALE	TOLERANCES
NTS	ISO 2768-m,k
THIRD ANGLE PROJECTION	
<small>THE INFORMATION CONTAINED IN THIS DRAWING IS CONFIDENTIAL AND MAY NOT BE PASSED IN WHOLE OR IN PART TO THIRD PARTIES WITHOUT THE PERMISSION OF FRONTIER PITTS LTD.</small>	



FRONTIER-PITTS LTD
 CROMPTON HOUSE, CROMPTON WAY,
 CRAWLEY, WEST SUSSEX. RH10 9QZ
 ENGLAND
 Telephone :- 44 (0) 1293 548301
 Fax :- 44 (0) 1293 560650
 e-mail: contracts@frontierpitts.com
 web site: www.frontierpitts.com

CONTRACTOR	FP Ltd.
SITE	LH TERRA G8 SLIDING GATE
	BAR INFILL
	SALES DRAWING

ALL ANGLES ARE PERPENDICULAR UOS
 CONSULT DESIGN OFFICE IF ROADWAY IS NOT LEVEL TO ±10mm

DRAWING NUMBER	ISSUE
6062-00A	1