
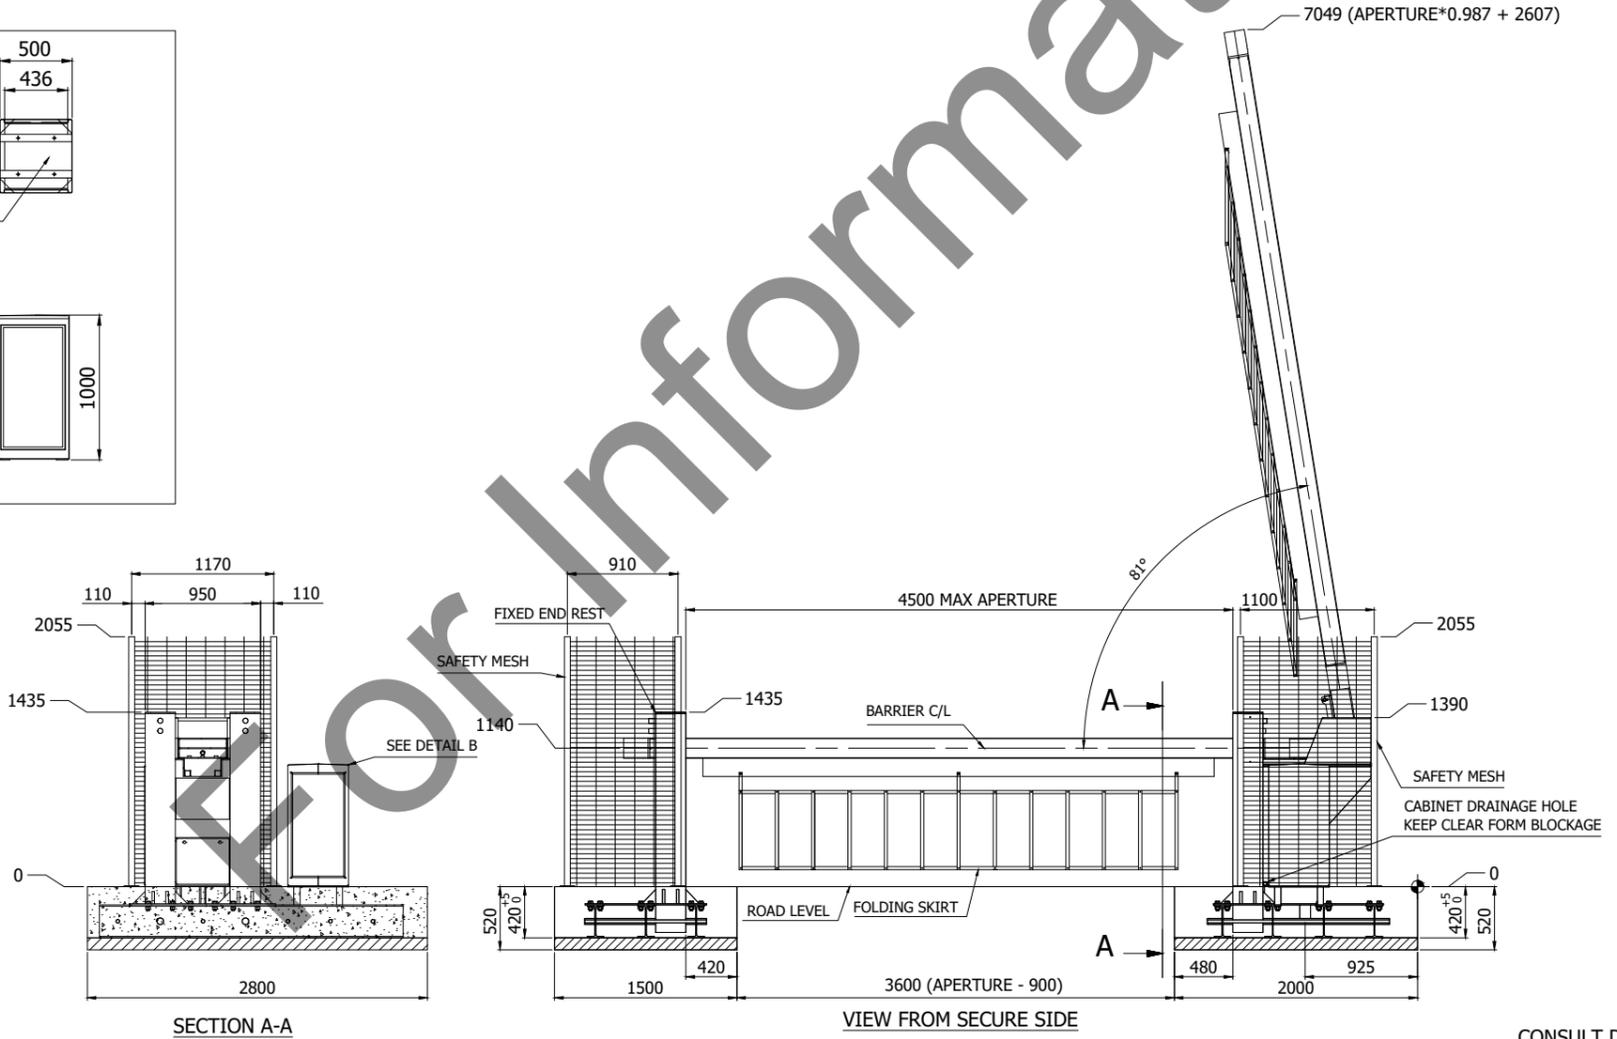
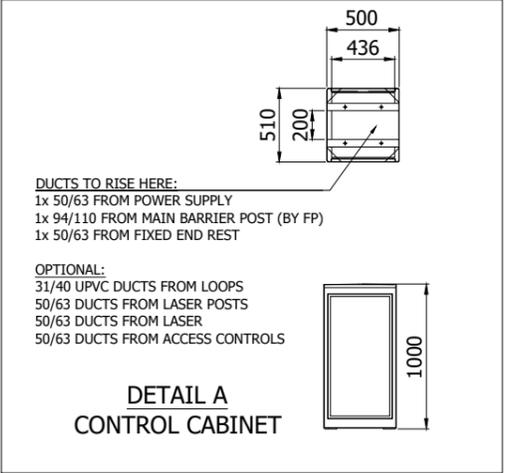


CONCRETE SPECIFICATION

- CONCRETE DESIGN TO BS EN 206:2013 AND BS EN 8500-1:2015
- CEMENT ACCORDING TO BS EN 197-1:2011
- AGGREGATE ACCORDING TO BS EN 12620:2013
- MAX SIZE OF AGGREGATE 20mm
- CONCRETE GRADE C30
- WATER-CEMENT RATIO 0.60
- CEMENT CONTENT 280kg/m³

ALLOW EACH POUR OF CONCRETE TO CURE FOR 7 DAYS MINIMUM

ISS	AUTHOR	CHANGE	CHECKED	REVISED	APPROVED	DATE	CN#
1	ML	ORIGINAL	GL	/	GL	29/09/2015	
1	EF	PROJECTION VIEWS CHANGED, RECEPTOR POST MESH ADDED	ML	/	GL	28/10/2016	8247
3	WD	NOW USES IPE270 IBEAMS. UPDATED FENCING	WD	NF	GL	10/05/2023	10815
4	WD	ANNOTATED DRAINAGE HOLE	GL	/	GL	09/11/2023	11005
5	WD	ADDED RADARS	WD	AO	GL	11/06/2025	11678

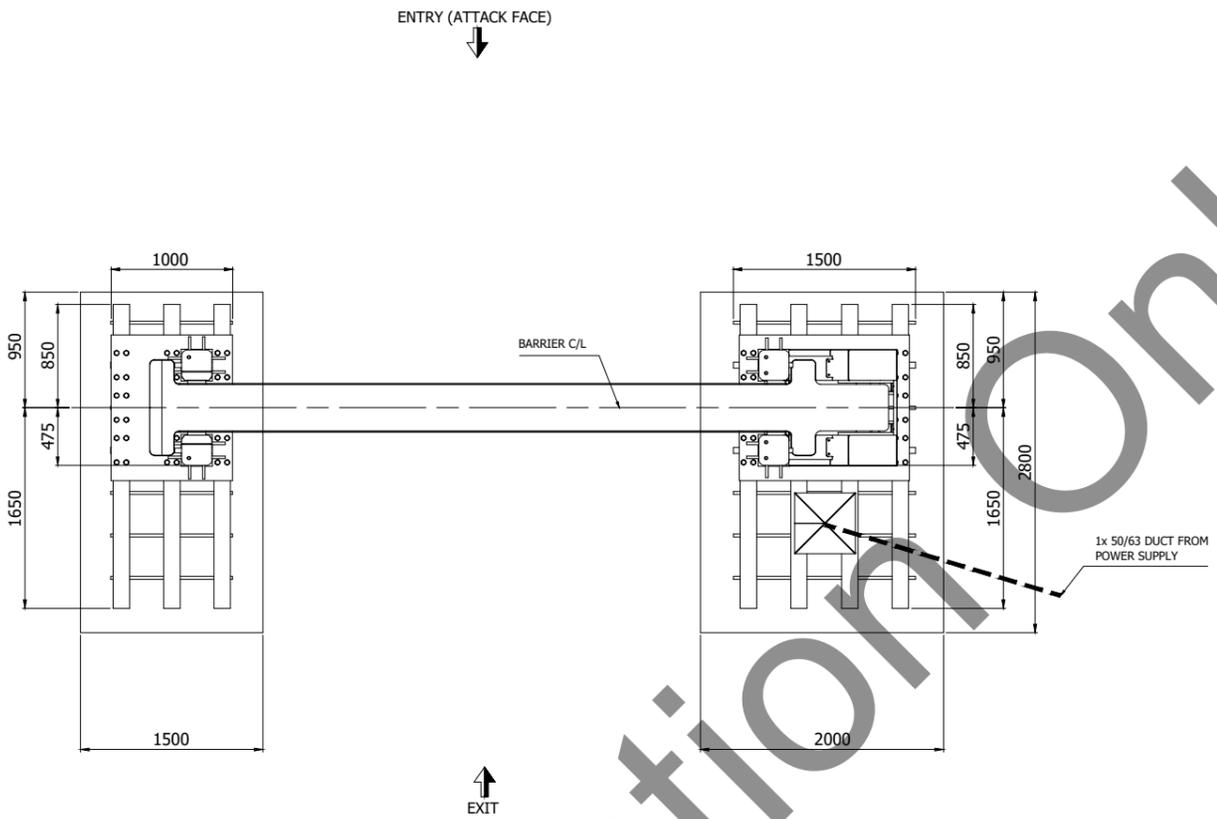

ALL DIMENSIONS ARE IN MILLIMETERS

SCALE	TOLERANCES
NTS	ISO 2768-m,k

THIRD ANGLE PROJECTION

THE INFORMATION CONTAINED IN THIS DRAWING IS CONFIDENTIAL AND MUST NOT BE PASSED IN WHOLE OR IN PART TO THIRD PARTIES WITHOUT THE PERMISSION OF FRONTIER PITTS LTD.



FRONTIER-PITTS LTD
 CROMPTON HOUSE, CROMPTON WAY,
 CRAWLEY, WEST SUSSEX. RH10 9QZ
 ENGLAND
 Telephone :- 44 (0) 1293 548301
 Fax :- 44 (0) 1293 560650
 e-mail: contracts@frontierpitts.com
 web site: www.frontierpitts.com

CONTRACTOR
FP LTD.

SITE
ATAB-U

TERRA ULTIMATE BARRIER L/H

INSTALLATION DETAILS

DO14 / JAN 2020
 ALL ANGLES ARE PERPENDICULAR UOS
 CONSULT DESIGN OFFICE IF ROADWAY IS NOT LEVEL TO ±10mm

DRAWING NUMBER	ISSUE
6730-01LH	5